


NOTES:

1. UNDER MULTIPLE UTILITY INSTALLATIONS OR RELOCATIONS, THE DEEPEST UTILITY SHALL BE INSTALLED AND TESTED FIRST TO AVOID INTERFERENCE WITH SERVICE LATERALS OR LINES.
2. UNLESS OTHERWISE DIRECTED BY FULTON COUNTY, INSTALLATION OF SEWER FORCE MAIN AND WATER MAIN SHALL BE INSTALLED TO THE LOWER ELEVATION INDICATED.
3. EXCEPT FOR WATER AND SEWER MAINS, ALL UTILITIES SHOWN ARE FOR ILLUSTRATION ONLY.
4. WHERE GRADE IS ELEVATED ABOVE ROAD, THEN THE DEPTH OF COVER SHALL BE MEASURED FROM EDGE OF PAVEMENT.
5. WATER MAIN SHALL BE LOCATED 4.5 FEET FROM BACK OF CURB IN NEW DEVELOPMENTS.

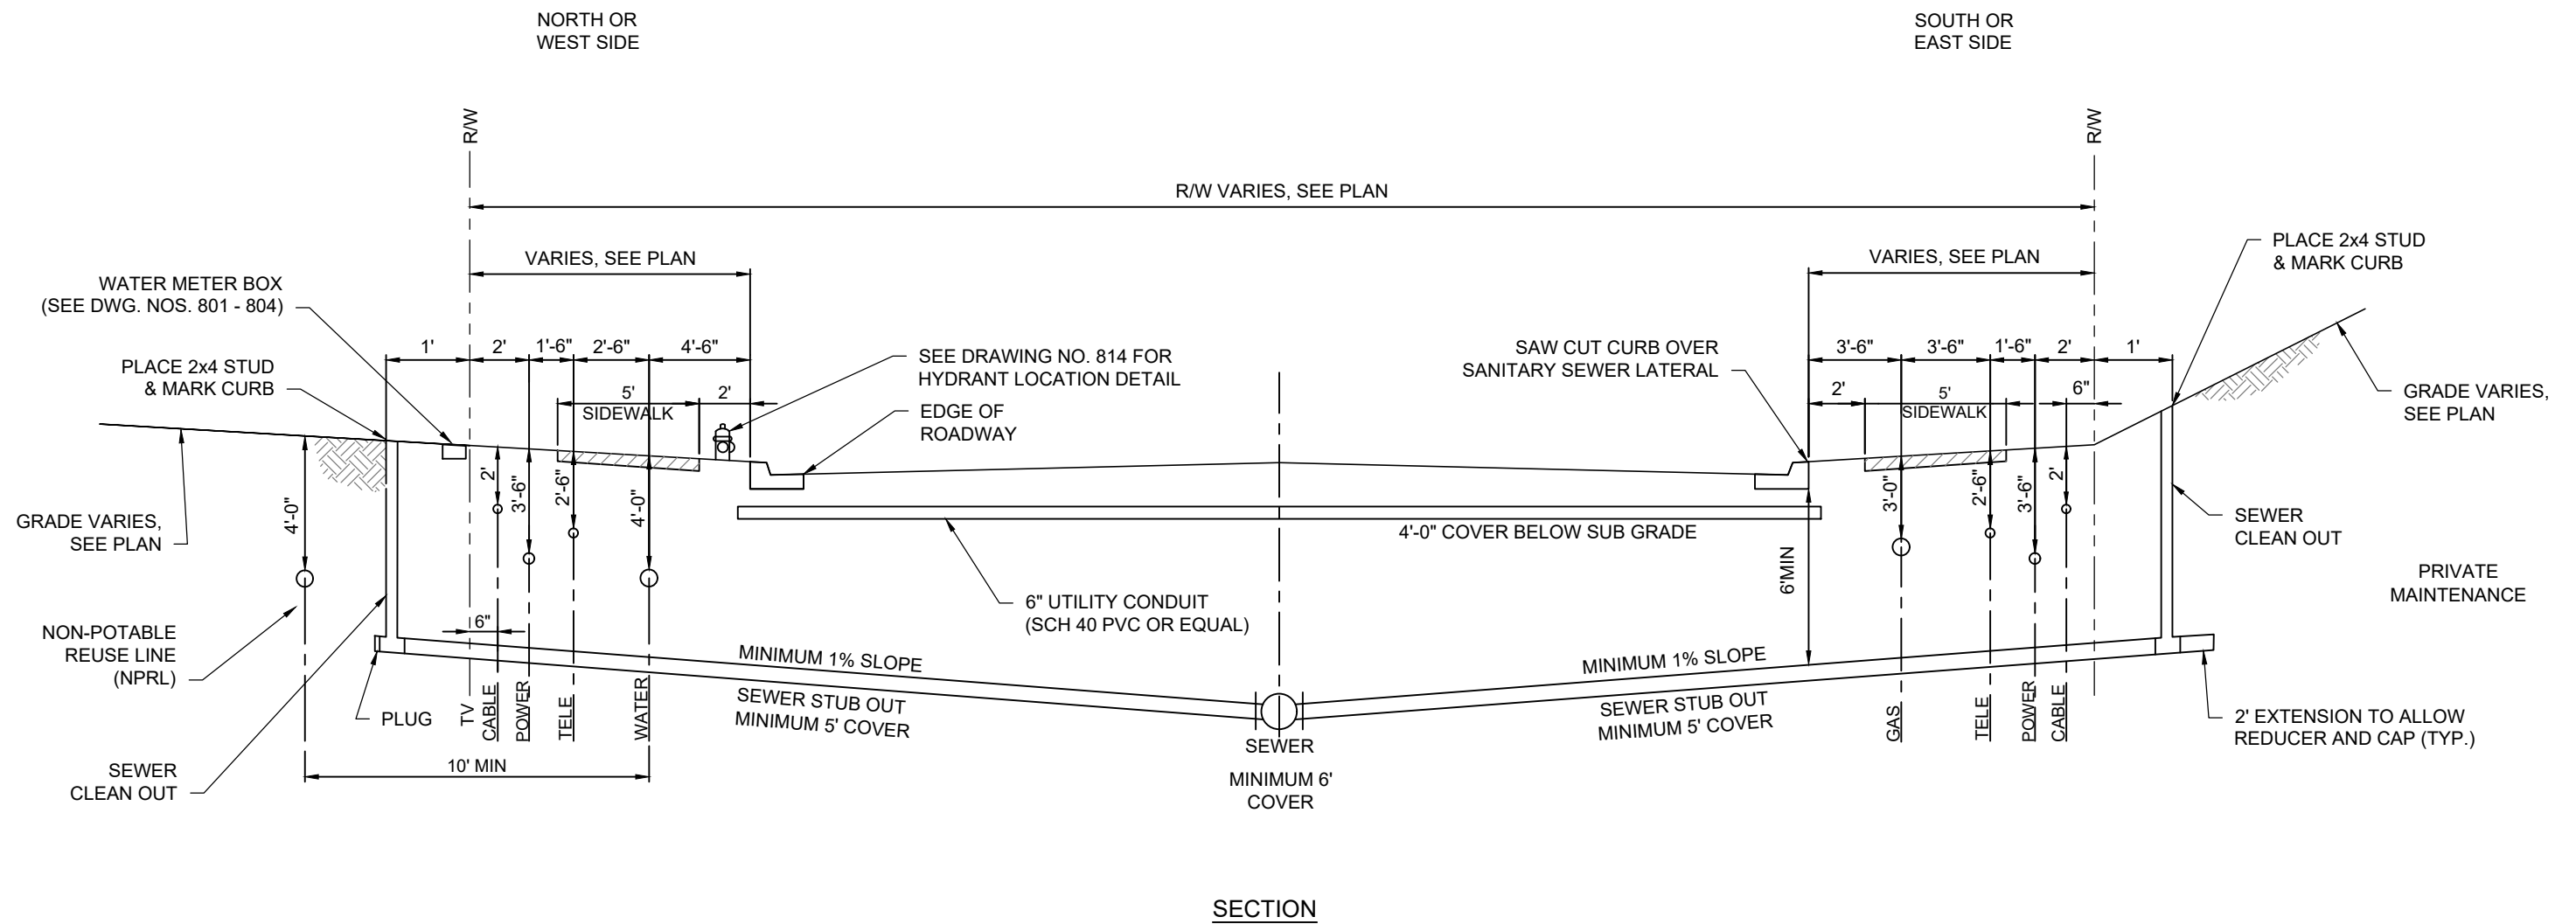

100% SUBMITTAL

FULTON COUNTY STANDARD DETAIL 101

UTILITY LOCATION
TYPICAL CROSS-SECTION

DATE	REVISIONS	DATE	REVISIONS

DGS/DRN/CHKD: XXX

APPROVED: XXX

DATE: XX-X-XX



FULTON COUNTY PUBLIC WORKS
141 PRYOR ST. ATLANTA, GA. 30303
404-612-7400 FAX: 404-224-0498

DRAWING NO.

101