



NOTES:


1. DETAILS ARE TYPICAL.
2. REPLACE SIDEWALKS, CURB AND GUTTER AND CURBING TO MATCH EXISTING MATERIALS AS DIRECTED.

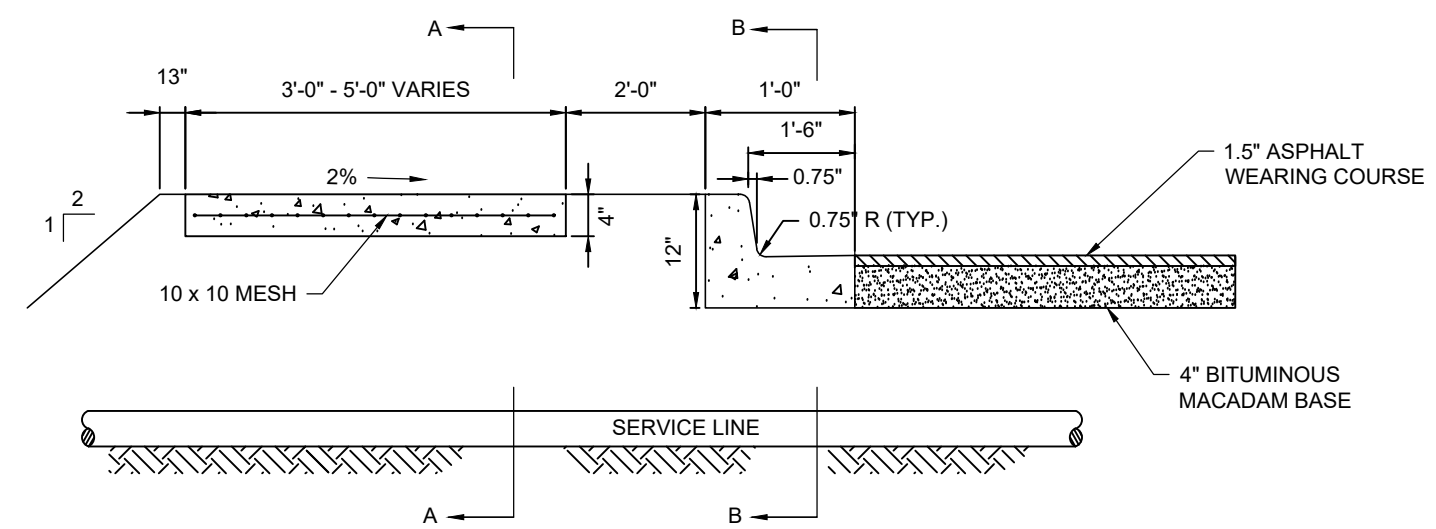


TYPICAL CURB-GUTTER DETAIL
NTS

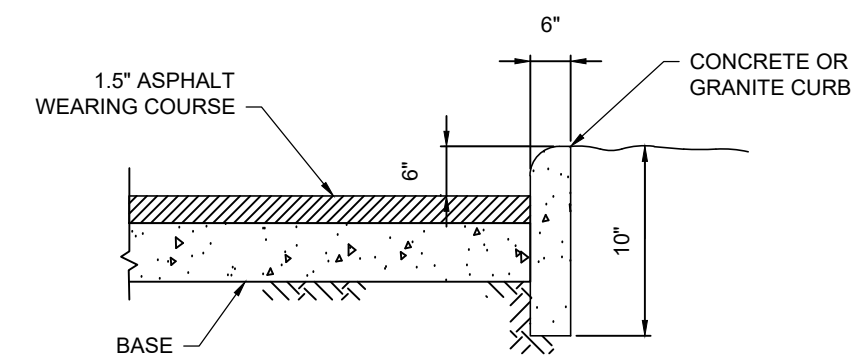


TYPICAL CURB DETAIL
NTS

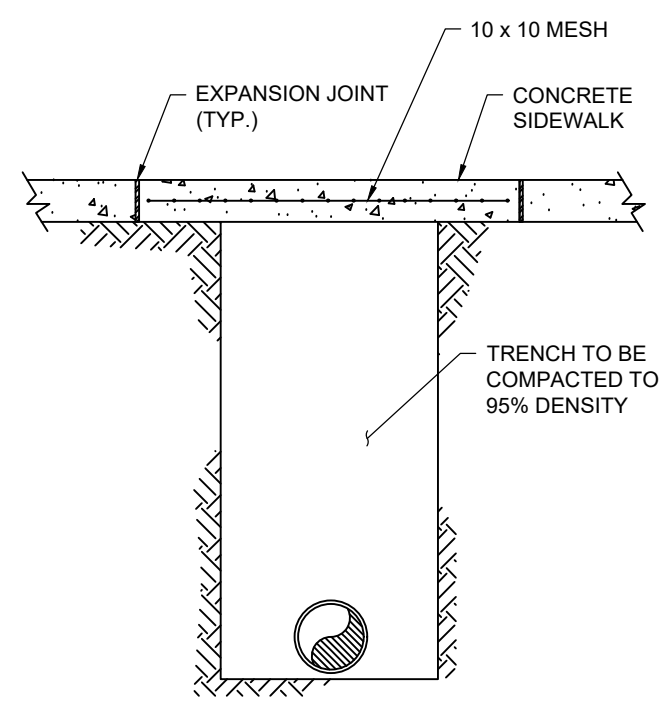

SECTION A - A

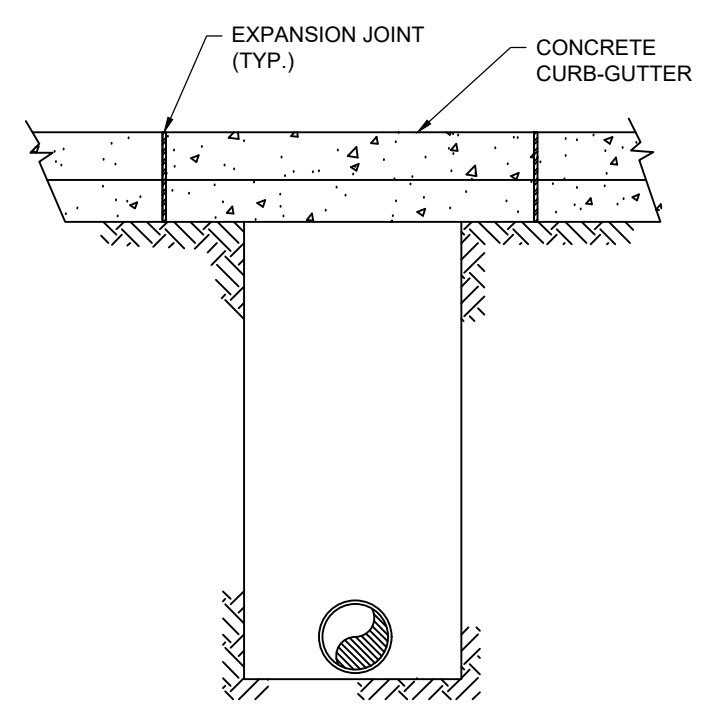

SECTION B - B

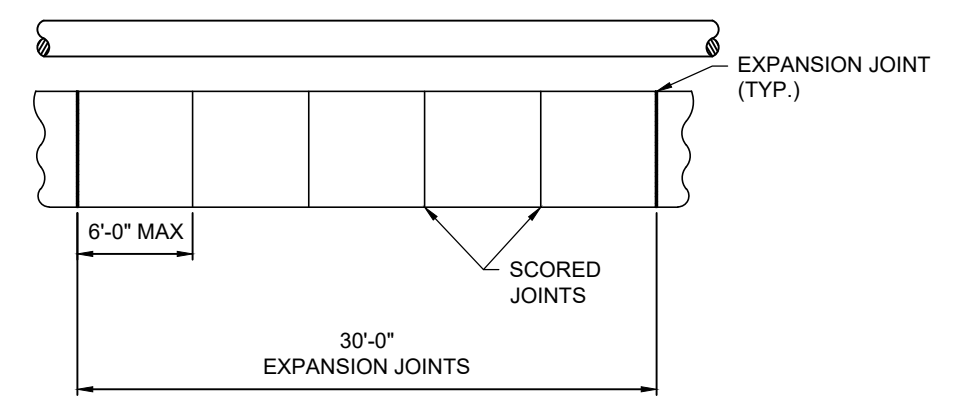

TYPICAL SIDEWALK JOINT PLACEMENT DETAIL
NTS

95% SUBMITTAL

FULTON COUNTY STANDARD DETAIL 134
SIDEWALK, CURB AND GUTTER REPAIRS

DATE	REVISIONS	DATE	REVISIONS
M/Y	XXX	M/Y	XXX

DGS/DRN/CHKD: XXX
APPROVED: XXX
DATE: XX-X-XX



FULTON COUNTY PUBLIC WORKS
141 PRYOR ST. ATLANTA, GA. 30303
404-612-7400 FAX: 404-224-0498

DRAWING NO.
134