

NOTES:

1. THE DIRECTOR OF PUBLIC WORKS DUE TO TRAFFIC CHARACTERISTICS MAY REQUIRE A HEAVIER PAVEMENT SECTION.
2. PAVING SECTION TO BE APPROVED BY DEPARTMENT OF PUBLIC WORKS.
3. RAISED PAVEMENT MARKERS TO BE USED AS REQUIRED AND MUST BE APPROVED BY COUNTY ENGINEER/INSPECTOR.
4. TACK COAT (CRS2H, SS1 OR AC30) TO BE USED AS REQUIRED.
5. PRIME COAT (RC70) TO BE USED AS REQUIRED.

TABLE 302-1 MAJOR SUBDIVISION STREETS AND ENTRANCE ROADS
PAVEMENT MATERIAL SCHEDULE
(A) ASPHALT, CONCRETE 9.5 mm SUPERPAVE, 165 lb/yd ² (1-1/2")
(B) ASPHALT, CONCRETE 19 mm SUPERPAVE, 220 lb/yd ² (2")
(C) GRADED AGGREGATE BASE (CRUSHER RUN) (8")

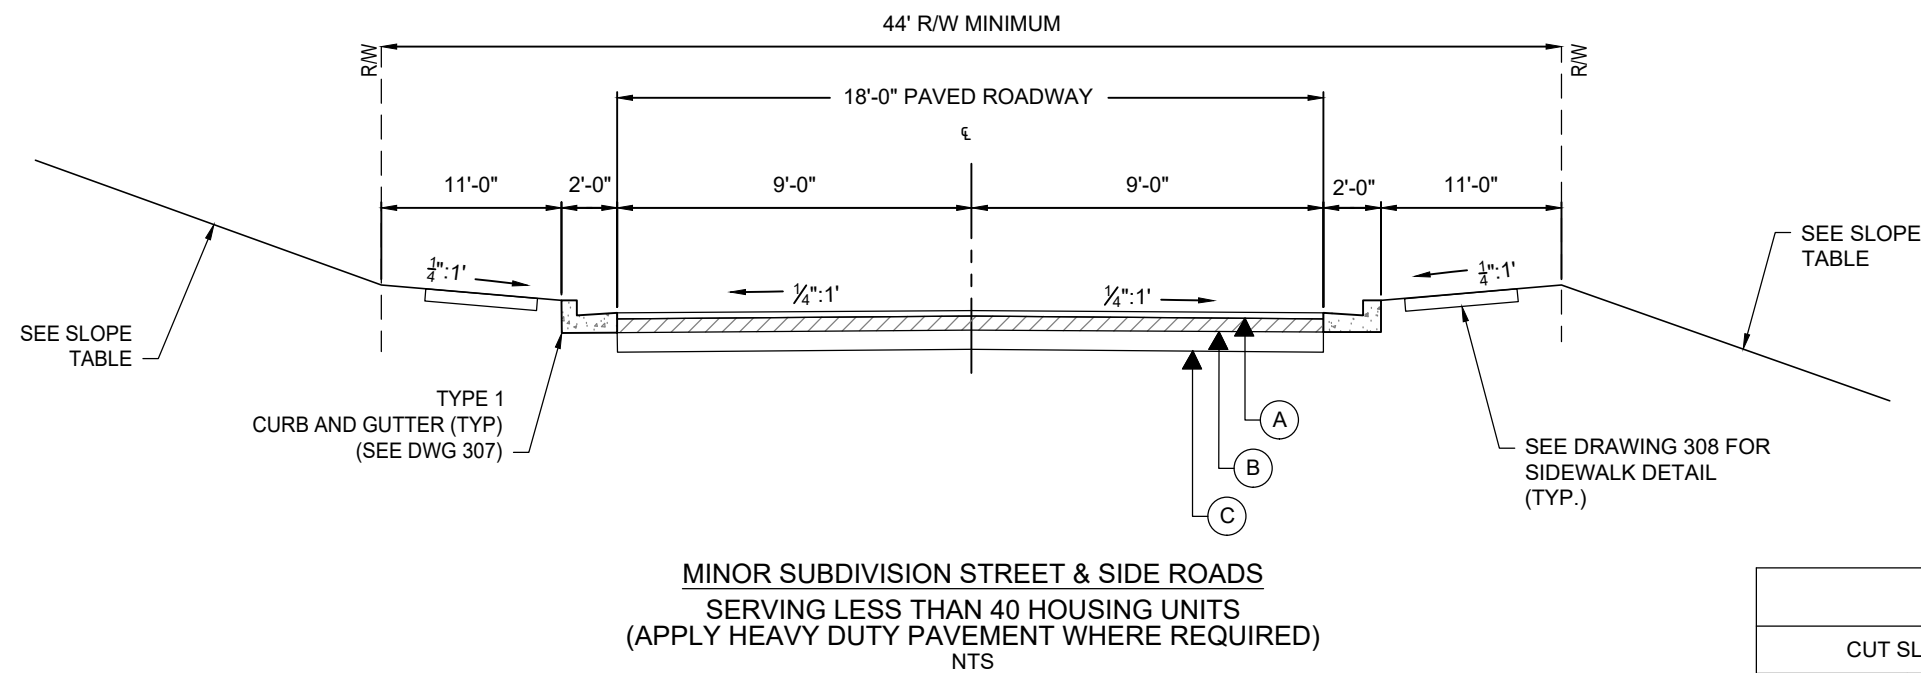


TABLE 302-2 MINOR SUBDIVISION STREETS AND SIDE ROADS
PAVEMENT MATERIAL SCHEDULE
(A) ASPHALT, CONCRETE 9.5 mm SUPERPAVE, 165 lb/yd ² (1-1/2")
(B) ASPHALT, CONCRETE 19 mm SUPERPAVE, 220 lb/yd ² (2")
(C) GRADED AGGREGATE BASE (CRUSHER RUN) (6")

TABLE 302-3 SLOPE TABLE			
CUT SLOPE		FILL SLOPE	
0' - 5'	5' OR MORE	0' - 5'	5' OR MORE
4:1	2:1	4:1	2:1

FULTON COUNTY STANDARD DETAIL 302

TYPICAL SECTIONS
SUBDIVISION STREETS

DATE	REVISIONS	DATE	REVISIONS
M/Y	XXX	M/Y	XXX

DGS/DRN/CHKD: XXX
 APPROVED: XXX
 DATE: XX-X-XX



FULTON COUNTY PUBLIC WORKS
 141 PRYOR ST. ATLANTA, GA. 30303
 404-612-7400 FAX: 404-224-0498

DRAWING NO.

302